


PRODUCTION BY AN AUTODESK EDUCATIONAL PRODUCT

OSNOVA PRIZEMLJA
POSTOJEĆE STANJE

DE-ZXF:JY^ U^A| i hbcj | U
TIVAT

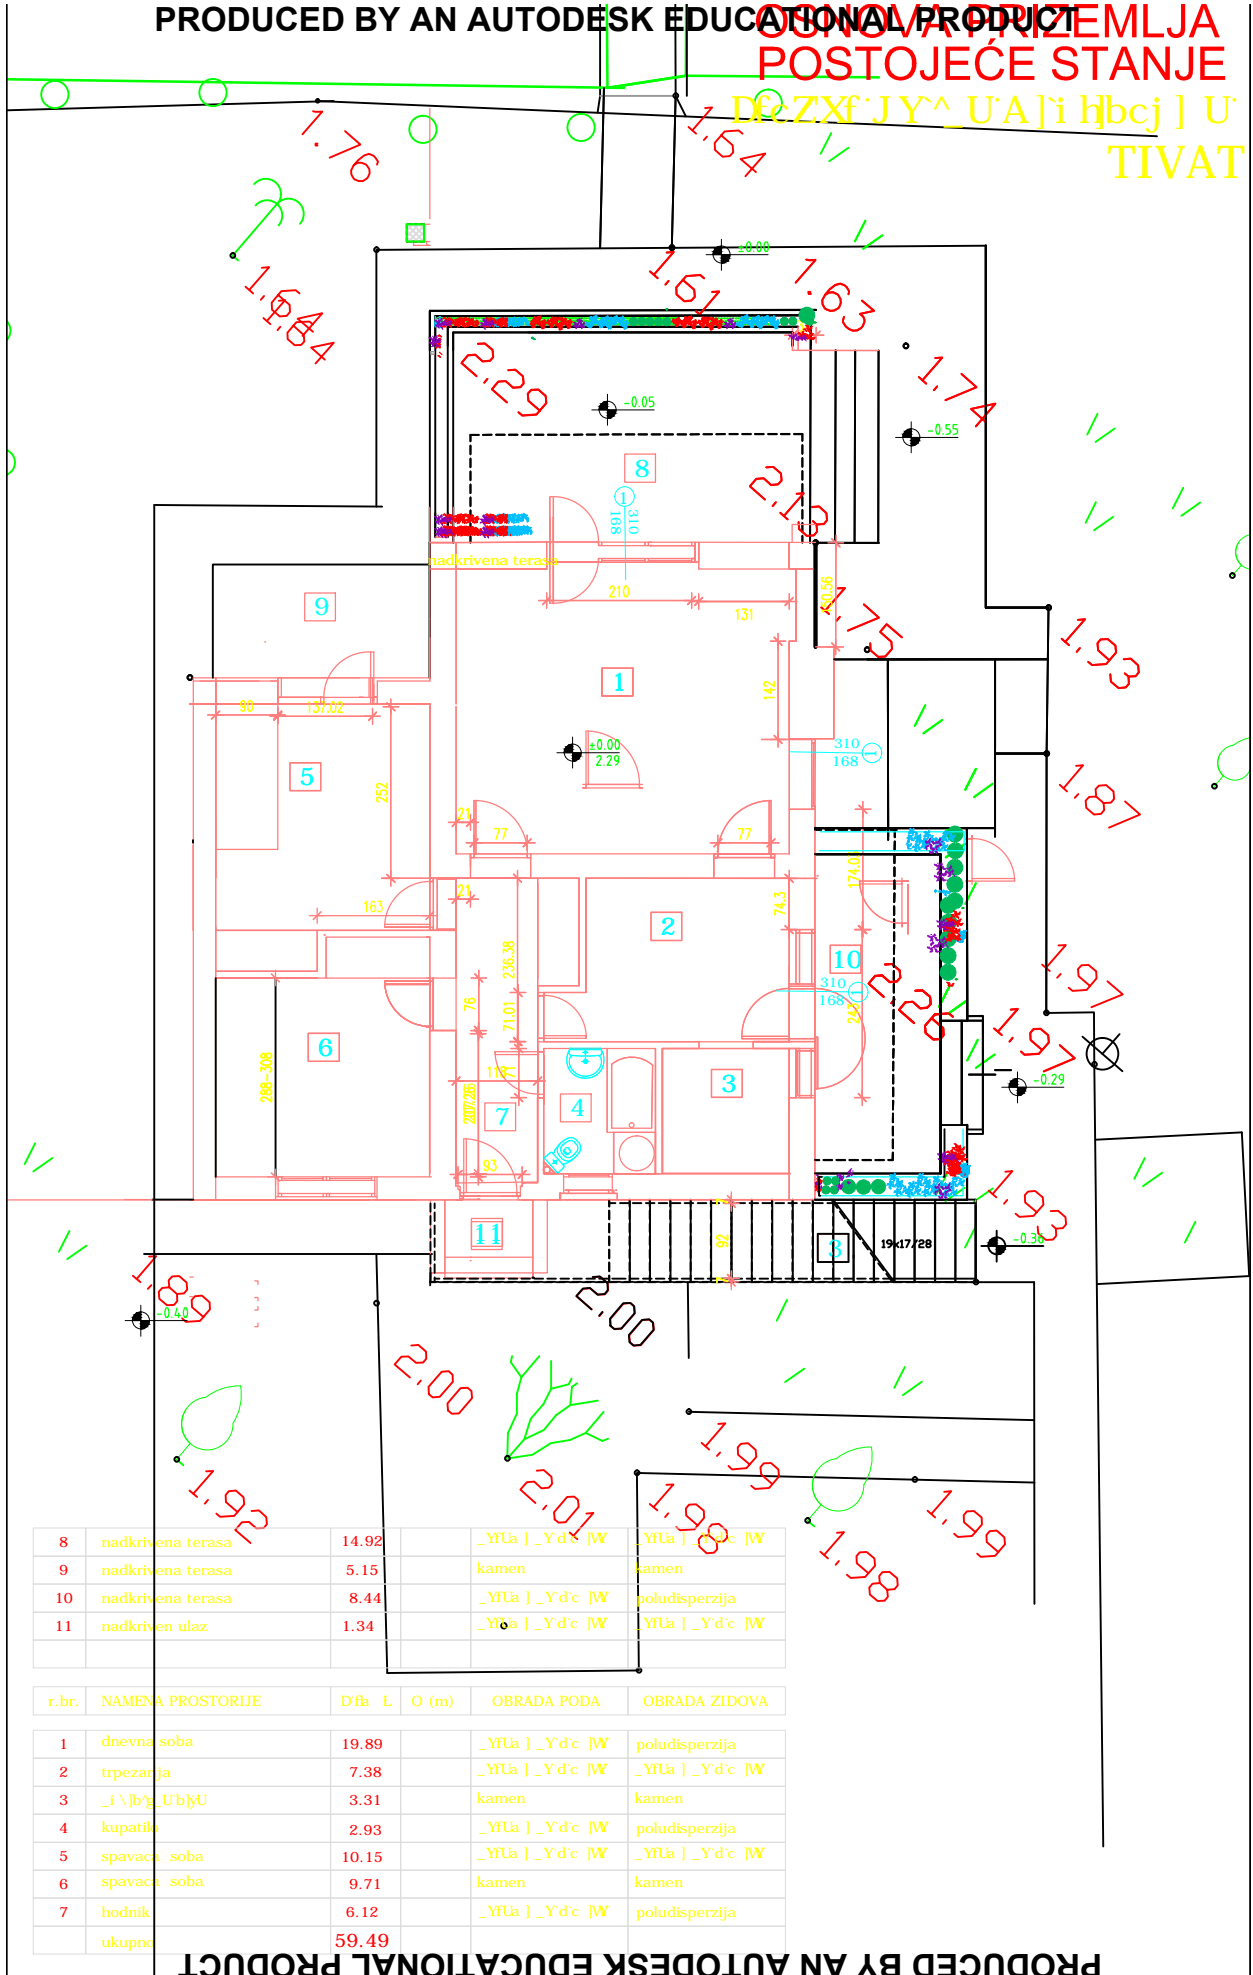

8	nadkrivena terasa	14.92		_YfLa _Yd'c JW	_YfLa _Yd'c JW
9	nadkrivena terasa	5.15		kamen	kamen
10	nadkrivena terasa	8.44		_YfLa _Yd'c JW	poludisperzija
11	nadkriven ulaz	1.34		_YfLa _Yd'c JW	_YfLa _Yd'c JW

r.br.	NAMENA PROSTORIJJE	D fl	L	O (m)	OBRADA PODA	OBRADA ZIDOVA
1	dnevna soba	19.89			_YfLa _Yd'c JW	poludisperzija
2	trpezarija	7.38			_YfLa _Yd'c JW	_YfLa _Yd'c JW
3	_i \b'g_ U'bjU	3.31			kamen	kamen
4	kupatilo	2.93			_YfLa _Yd'c JW	poludisperzija
5	spavaca soba	10.15			_YfLa _Yd'c JW	_YfLa _Yd'c JW
6	spavaca soba	9.71			kamen	kamen
7	hodnik	6.12			_YfLa _Yd'c JW	poludisperzija
	ukupno	59.49				

PRODUCTION BY AN AUTODESK EDUCATIONAL PRODUCT

PRODUCTION BY AN AUTODESK EDUCATIONAL PRODUCT