


POROD. STAMB. ZGRADA - DOGRADNJA

DfcZXF'JY^\_UA]i h]bcj ] U'  
TIVAT

OSNOVA SA PRIKAZANIM POVRŠINAMA TRAVNJAKA

PRODUCED BY AN AUTODESK EDUCATIONAL PRODUCT

PRODUCED BY AN AUTODESK EDUCATIONAL PRODUCT

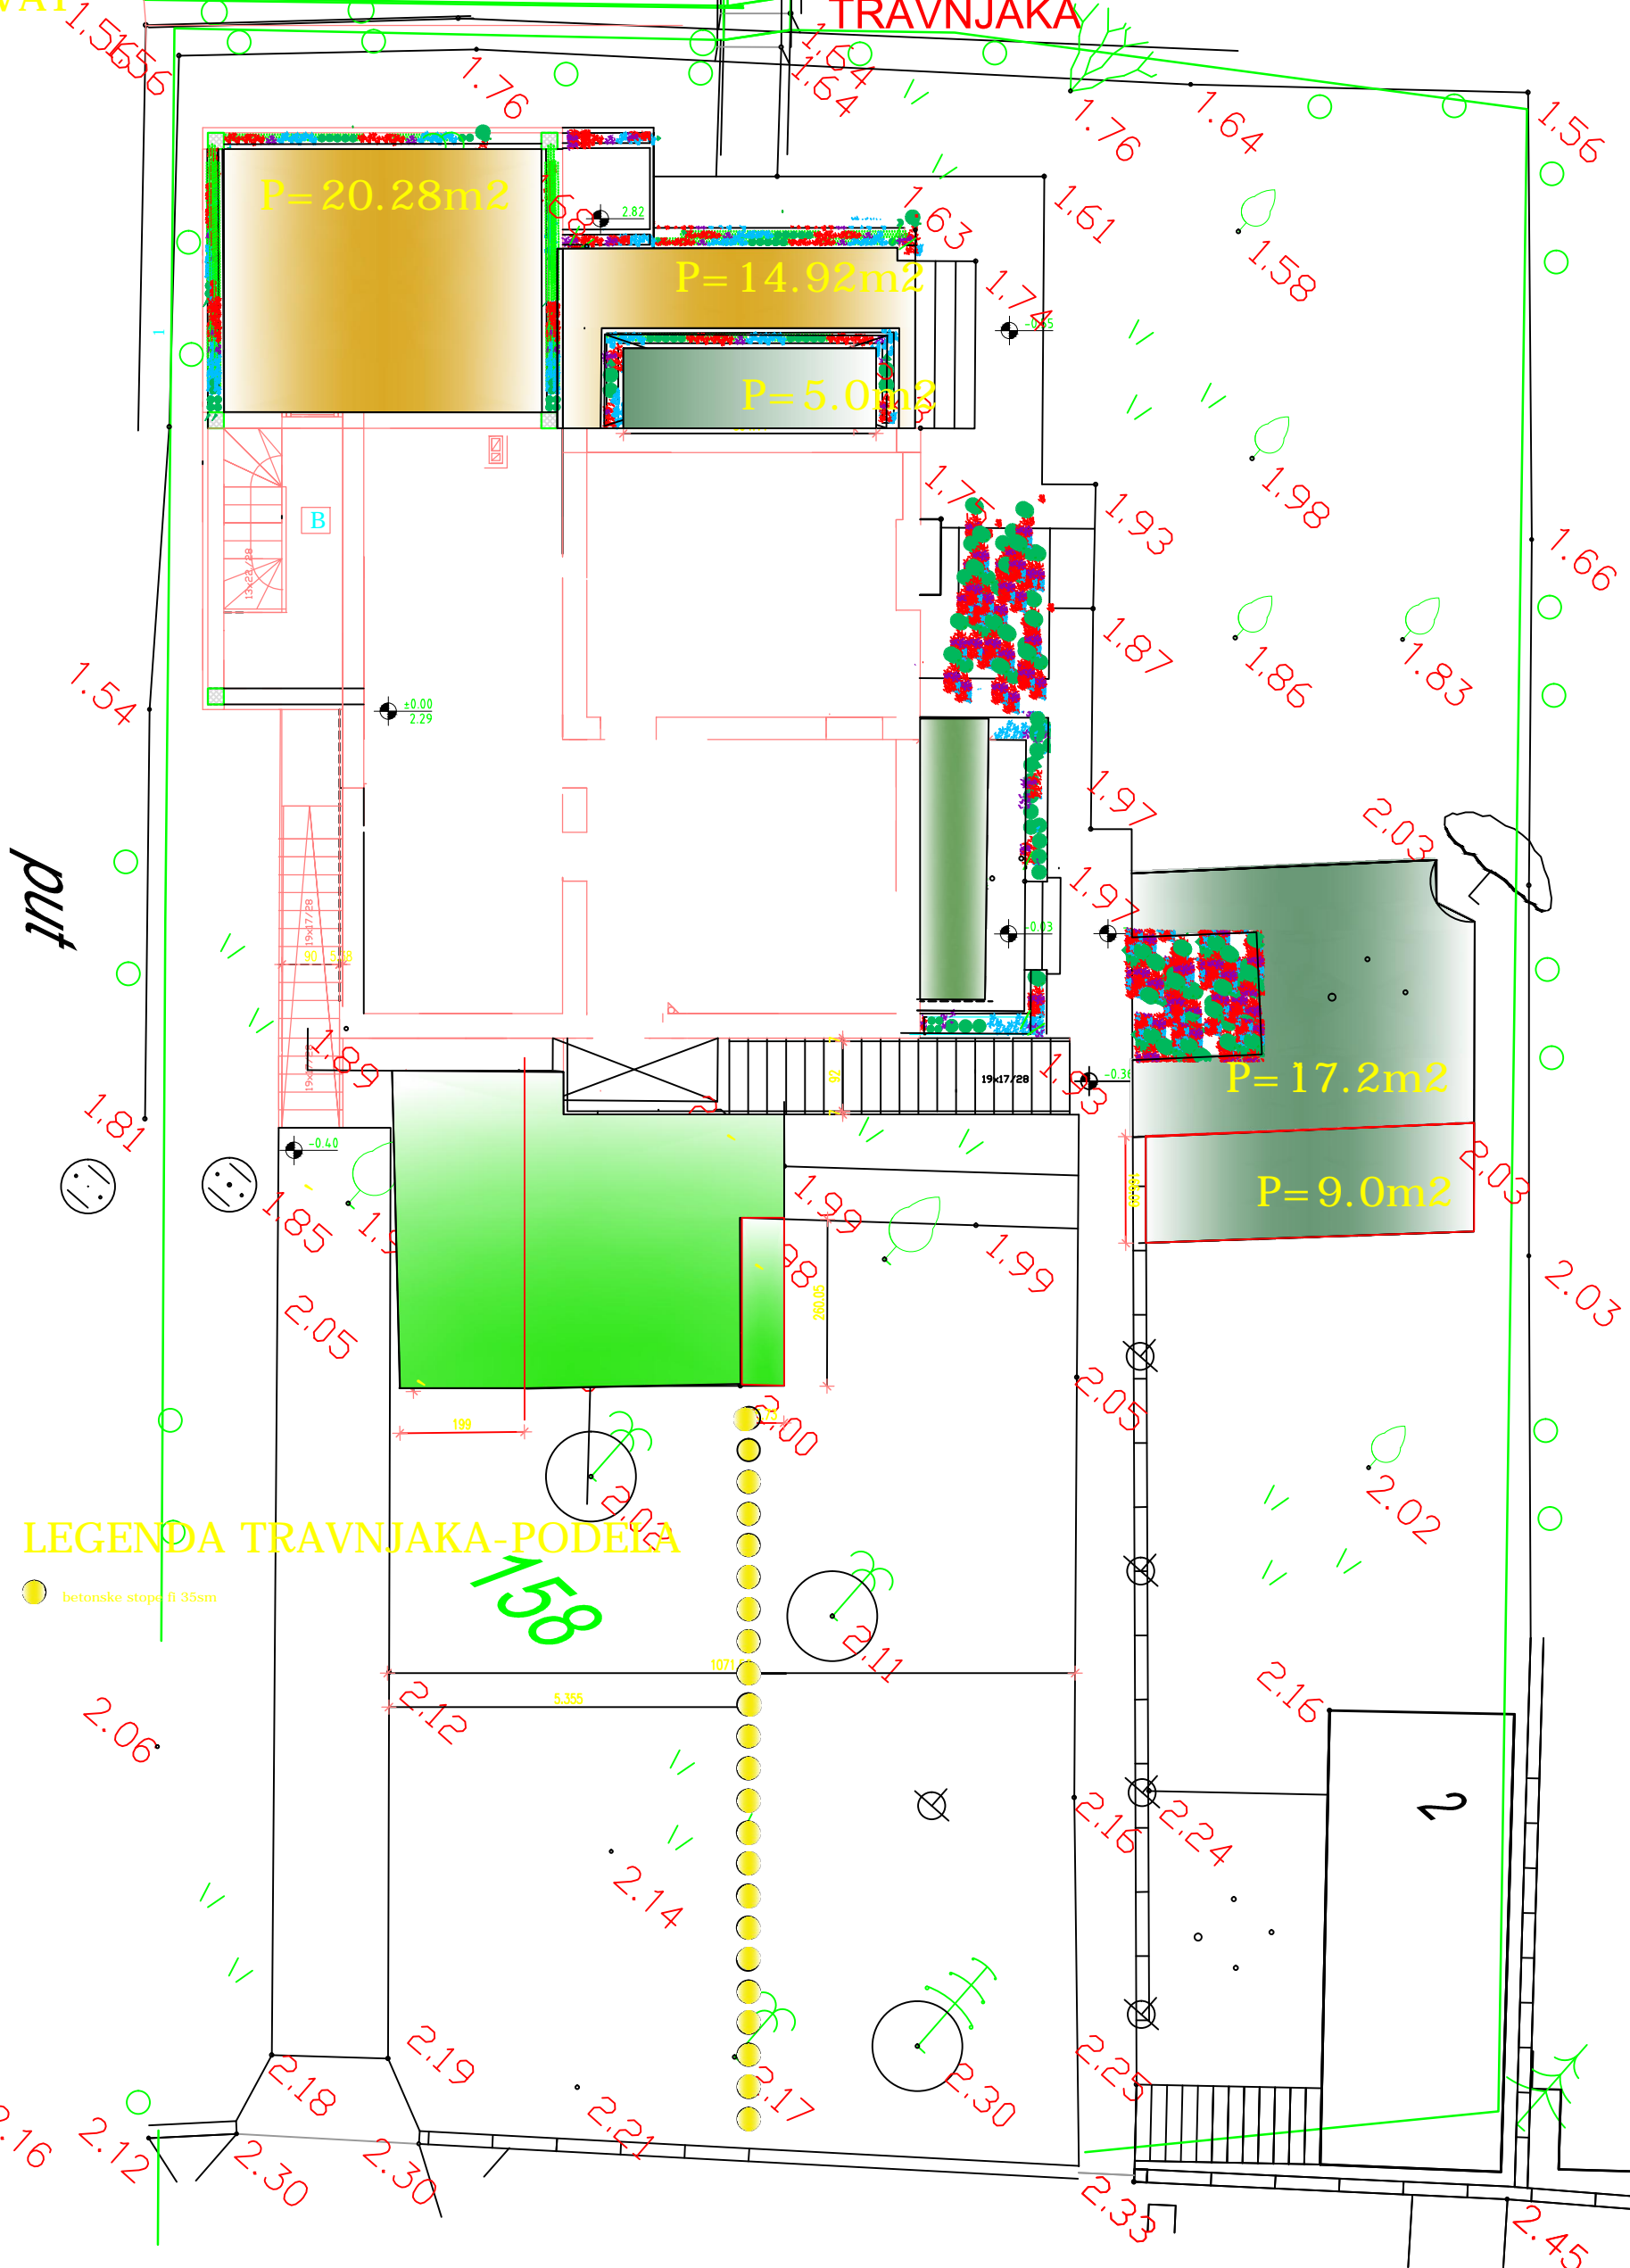

LEGENDA TRAVNJAKA-PODELA

● betonske stope fi 35sm