


PRODUCED BY AN AUTODESK EDUCATIONAL PRODUCT

POROD. STAMB. ZGRADA - DOGRADNJA
 DfcZXf`JY^_U`A]i h]bcj] U`
 TIVAT

OSNOVA SPRATA
 DOGRAĐENI DEO

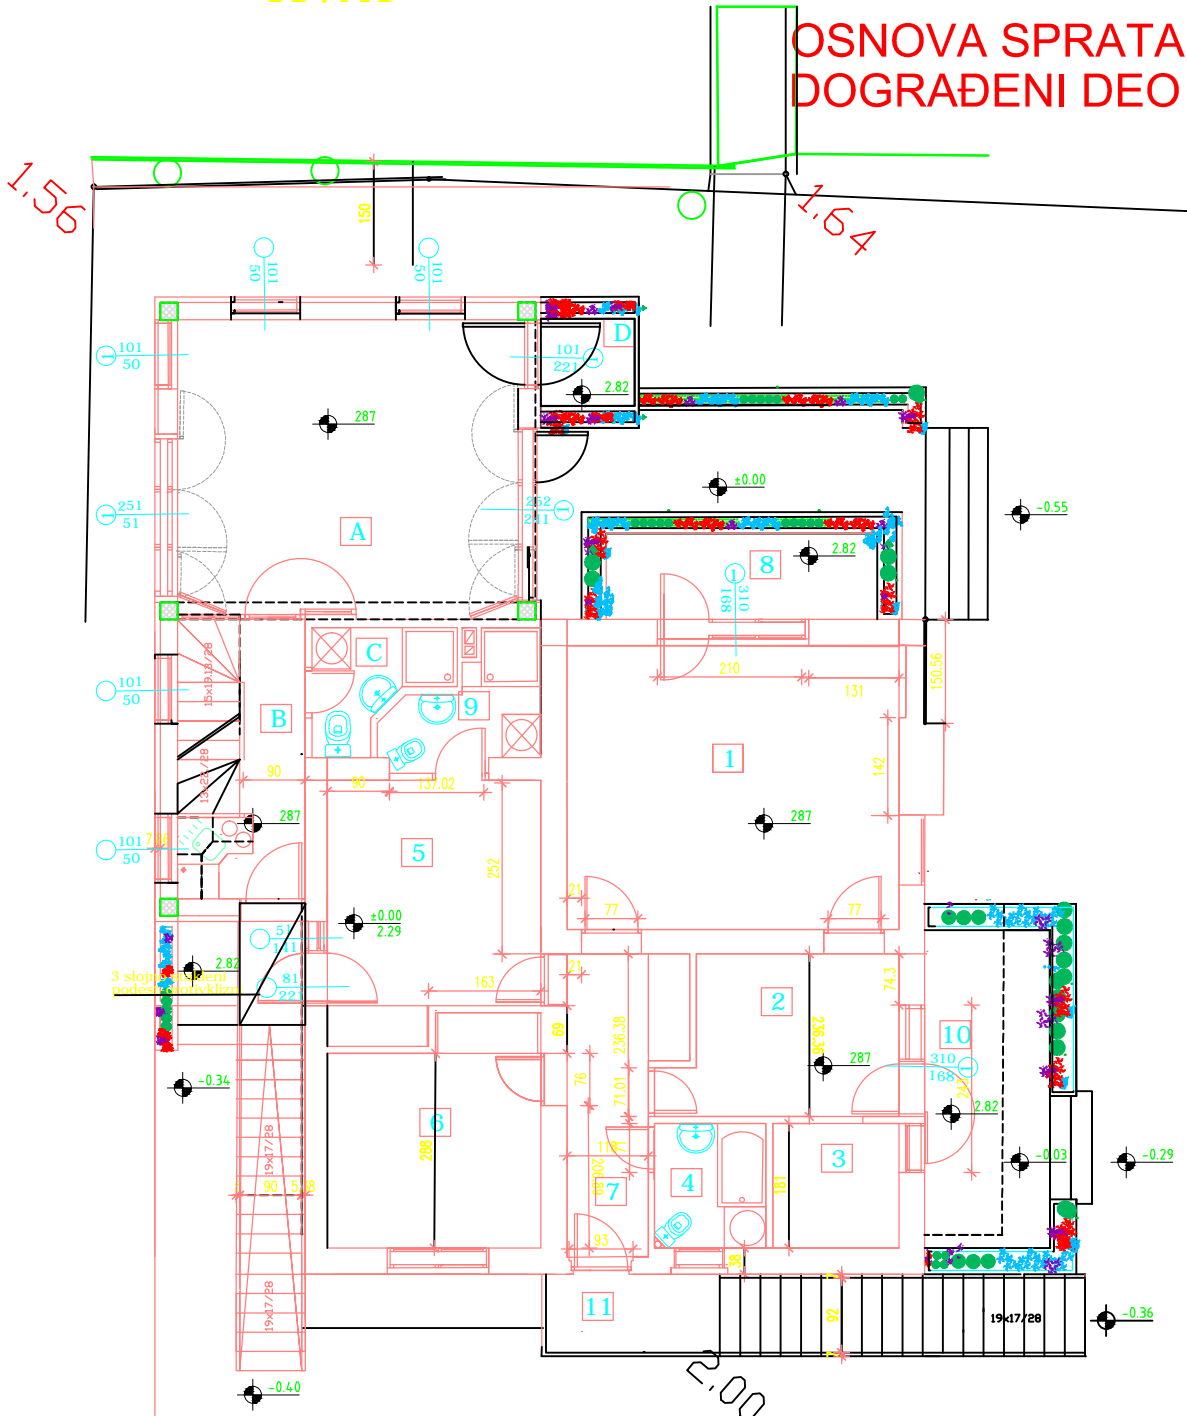

r.br.	NAMENA PROSTORLJE	D[fa L	O (m)	OBRADA PODA	OBRADA ZIDOVA
A	dnevna soba	21.35		_YfUa] _Yd`c]W	poludisperzija
B	g]YdYb]g]b] drcgfr`gU` U`bca kuhinjom	5.20		_YfUa] _Yd`c]W	_YfUa] _Yd`c]W
C	kupatilo	2.78		kamen	kamen
	ukupno	29.33			
D	terasa	1.73			

G	nadkrivena terasa	4.18		_YfUa] _Yd`c]W	kamene ploce
	ukupno				

PRODUCED BY AN AUTODESK EDUCATIONAL PRODUCT

PRODUCED BY AN AUTODESK EDUCATIONAL PRODUCT

PRODUCED BY AN AUTODESK EDUCATIONAL PRODUCT