


POROD. STAMB. ZGRADA - DOGRADNJA  
Df c Z X f ' J Y ^ \_ U ' A j i h j b c j | U  
TIVAT

OSNOVA SA PRIKAZANIM POVRŠINAMA  
PRIPADAJUĆIH TERASA I PLATOA ZA  
SVA 3 STANA

PRODUCED BY AN AUTODESK EDUCATIONAL PRODUCT

PRODUCED BY AN AUTODESK EDUCATIONAL PRODUCT

put

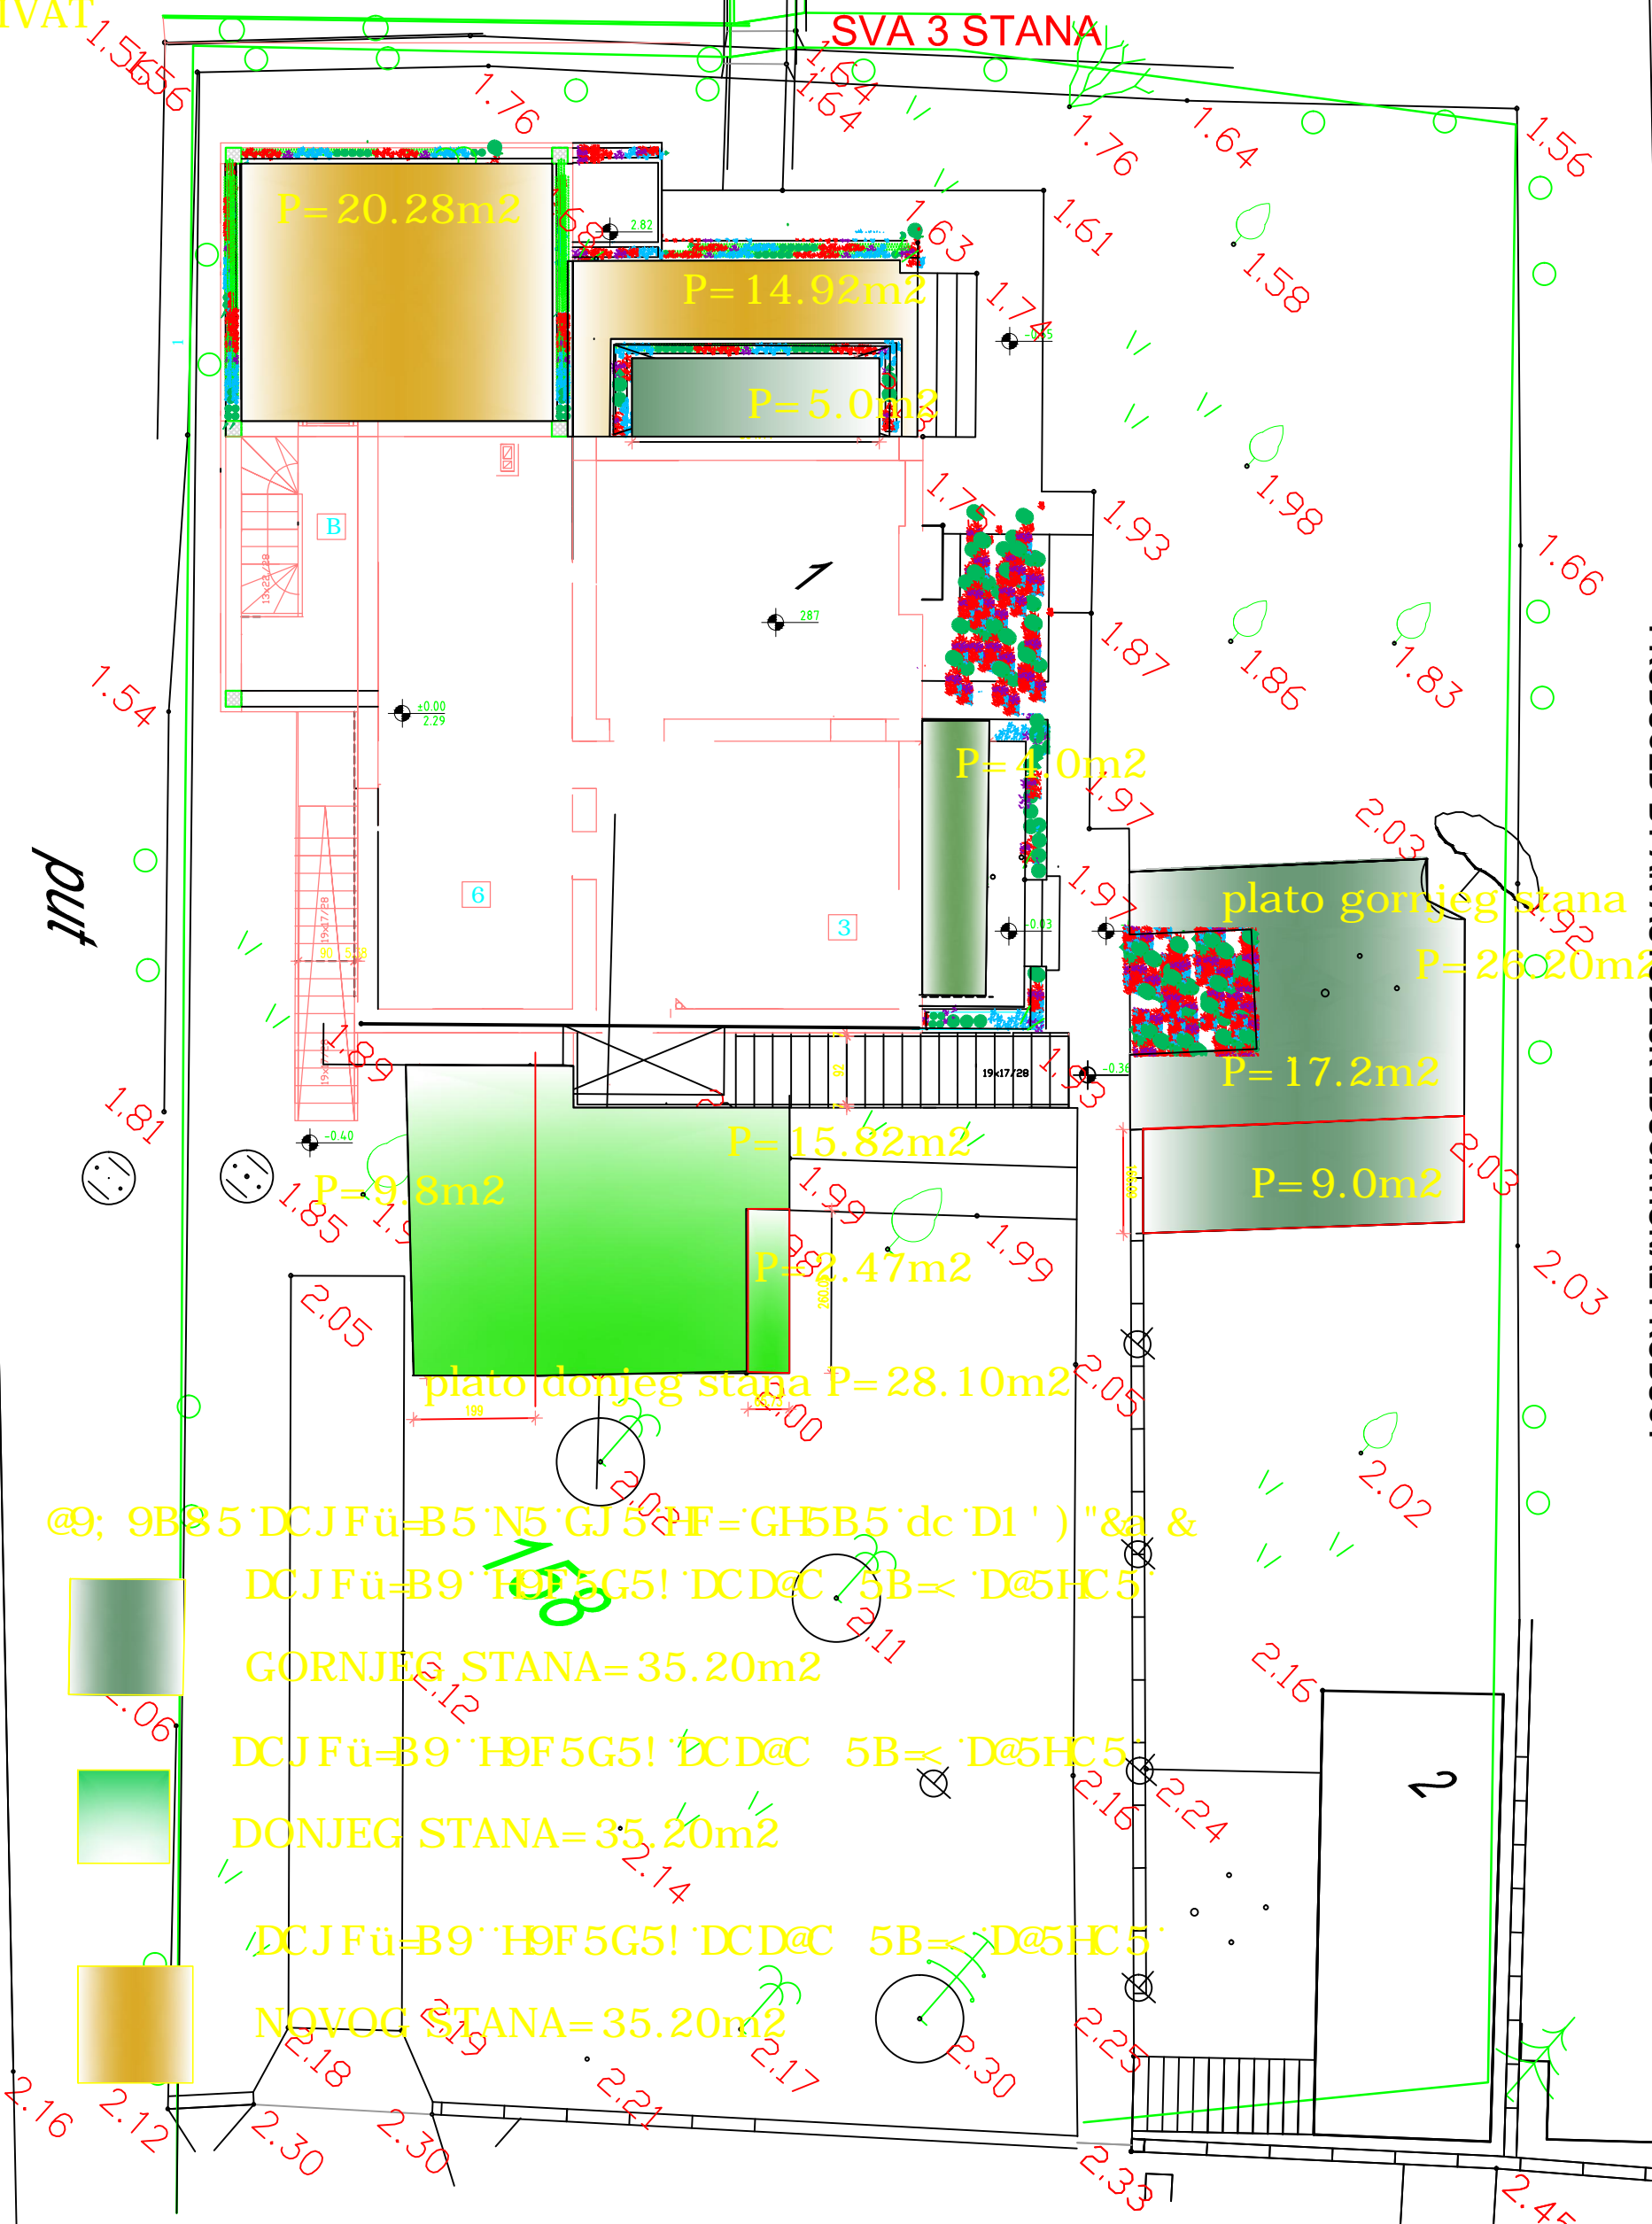

@9; 9B85'DCJFü=B5'N5'GJ5'PF=GH5B5'dc'D1')"&a &  
 DCJFü=B9'H9F5G5!DCD@C 5B=<'D@5HC5'  
 GORNJEG STANA= 35.20m<sup>2</sup>  
 DCJFü=B9'H9F5G5!DCD@C 5B=<'D@5HC5'  
 DONJEG STANA= 35.20m<sup>2</sup>  
 DCJFü=B9'H9F5G5!DCD@C 5B=<'D@5HC5'  
 NOVOC STANA= 35.20m<sup>2</sup>